

T 2 S, R 13 E, MICHIGAN MERIDIAN
CITY OF DETROIT, WAYNE CO.,
MICHIGAN

TRACT REGISTER OF ACQUISITION AFTER 1 JUL. 1940 (MILITARY)			
TRACT NO.	LAND OWNER	ACREAGE	REMARKS
A-100	City of Detroit	638	Lease No. DA-20-064-Eq-1375 and 15 Jan 1954. Exclusion use for control site and access road formerly known as Tract's 1 and 3.
A-101 E	Charles T. Fisher, et al	.051	Permanent Line-of-Sight easement from 2 May 1956.
A-102 E	Garfield A. Wood	.039	Permanent Line-of-Sight easement from 10 Feb 1956.

PROJECT MAP

FINAL

AGENCY: DEPT. OF THE ARMY

STATE: MICHIGAN

COUNTY: WAYNE

DIVISION: NORTH CENTRAL

DISTRICT: DETROIT

ARMY AREA: 5 TH

*TO LOUISVILLE DIST AIR DEFENSE COMMAND USING SERVICE

LOCATION OF PROJECT

CITY OF DETROIT

MILES OF

TRANSPORTATION FACILITIES

RAILROADS: DETROIT TERMINAL

STATE ROADS: M-102, M-29

FEDERAL ROADS: US-25

AIR LINES:

ACQUISITION

TOTAL ACRES ACQUIRED: 57.278

ACRES FE: 57.278

ACRES TRANSFERRED: 57.110

ACRES LEASED: 0.090

ACRES LESSER INTERESTS (LIC-1): 0.078

DISPOSAL

TOTAL ACRES DISPOSED OF: 57.278

ACRES SOLD - EASEMENTS (E): 0.09

ACRES TRANSFERRED: 57.110

ACRES LEASES TERMINATED: 0.078

ACRES LESS INT'S TERMINATED (LIC-1): 0.078

ACRES RE-ASSIGNED:

ACRES TO

LEGEND

EXCEPT FOR THE SPECIAL SYMBOLS SHOWN BELOW, MAP SYMBOLS ARE STANDARD IN ARMY MAP SERVICE TECHNICAL MANUAL NO. 81

RESERVATION LINE (Army of Army)

RESERVATION LINE (Army of Army)

TRACT BOUNDARY LINE

TRACT NUMBER

CONTOUR LINE

DISPOSAL

SEGMENT "A"

DEPARTMENT OF THE ARMY
OFFICE OF THE DISTRICT ENGINEER
NORTH CENTRAL DIVISION

REAL ESTATE
DETROIT DEFENSE AREA
NIKE BATTERIES 23-26
(D-23 CONTROL AREA)
MILITARY RESERVATION

RECOMMENDED BY: J.F.S.

APPROVED BY: J.F.S.

DATE: 5 August 1956


OFFICE CHIEF OF ENGINEERS, WASHINGTON 25, D. C.

REAL ESTATE OFFICER


AUDITED

3550 SHEET 1 OF 3 DRAWING NO.

STATE INDEX

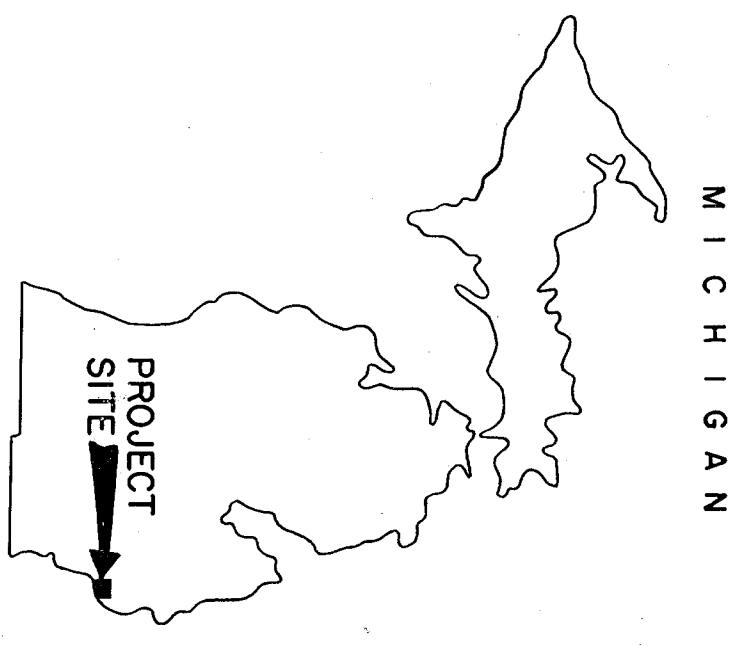



VICINITY MAP

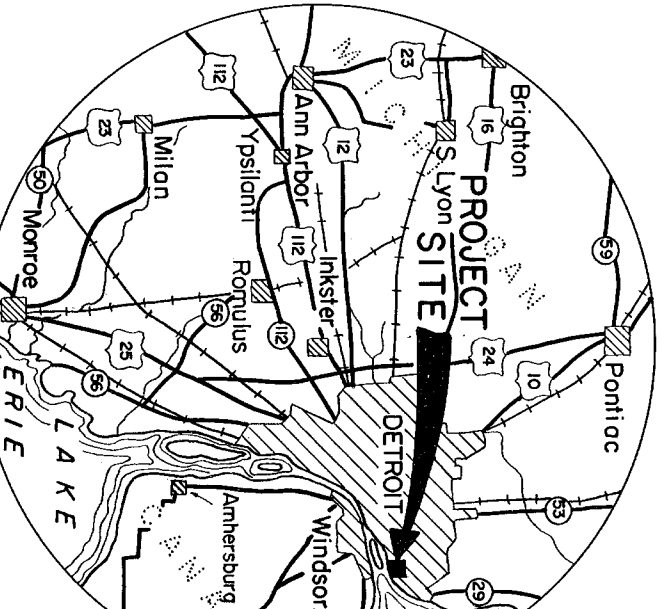

ACQUISITION AUTHORIZATION

REG. NO. 5976

FORM 4 (5 Feb 1954)

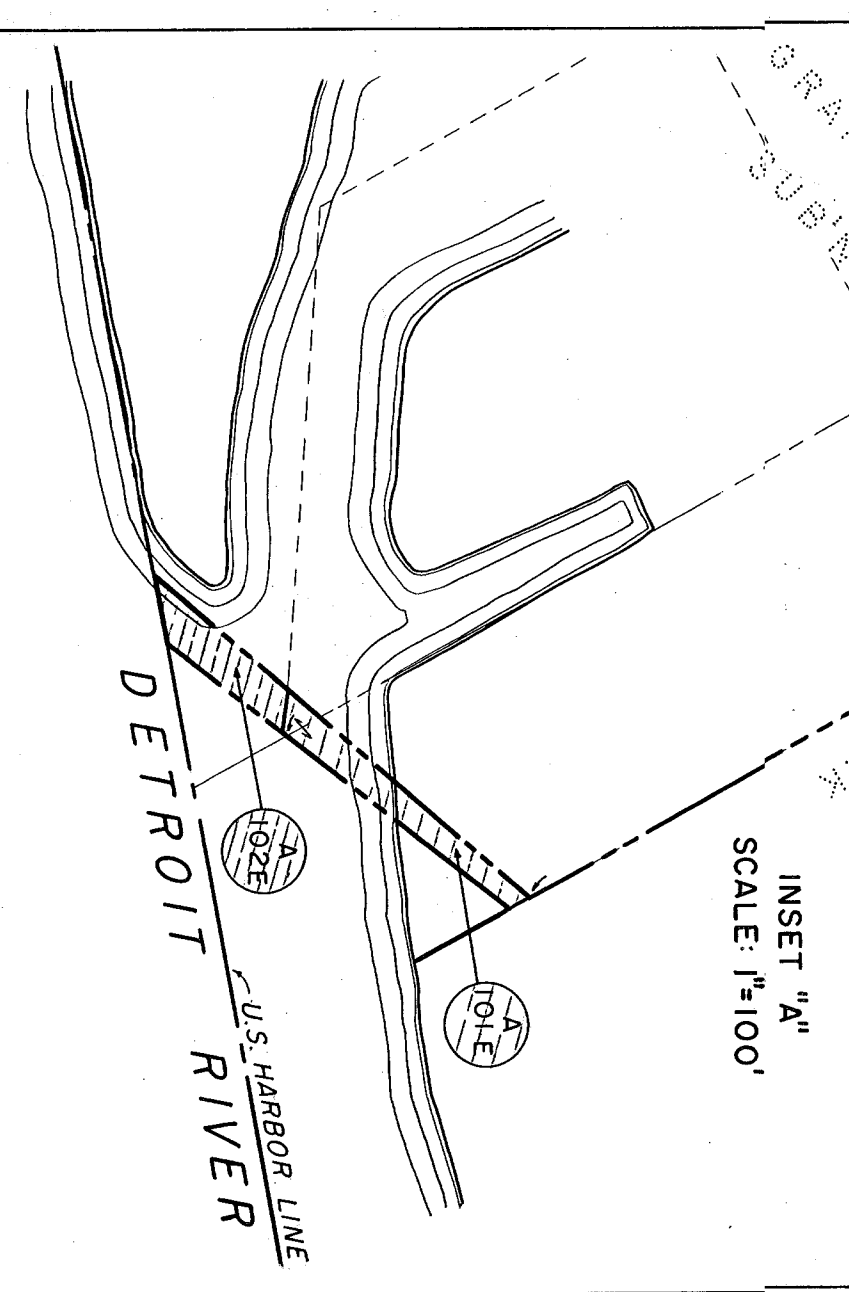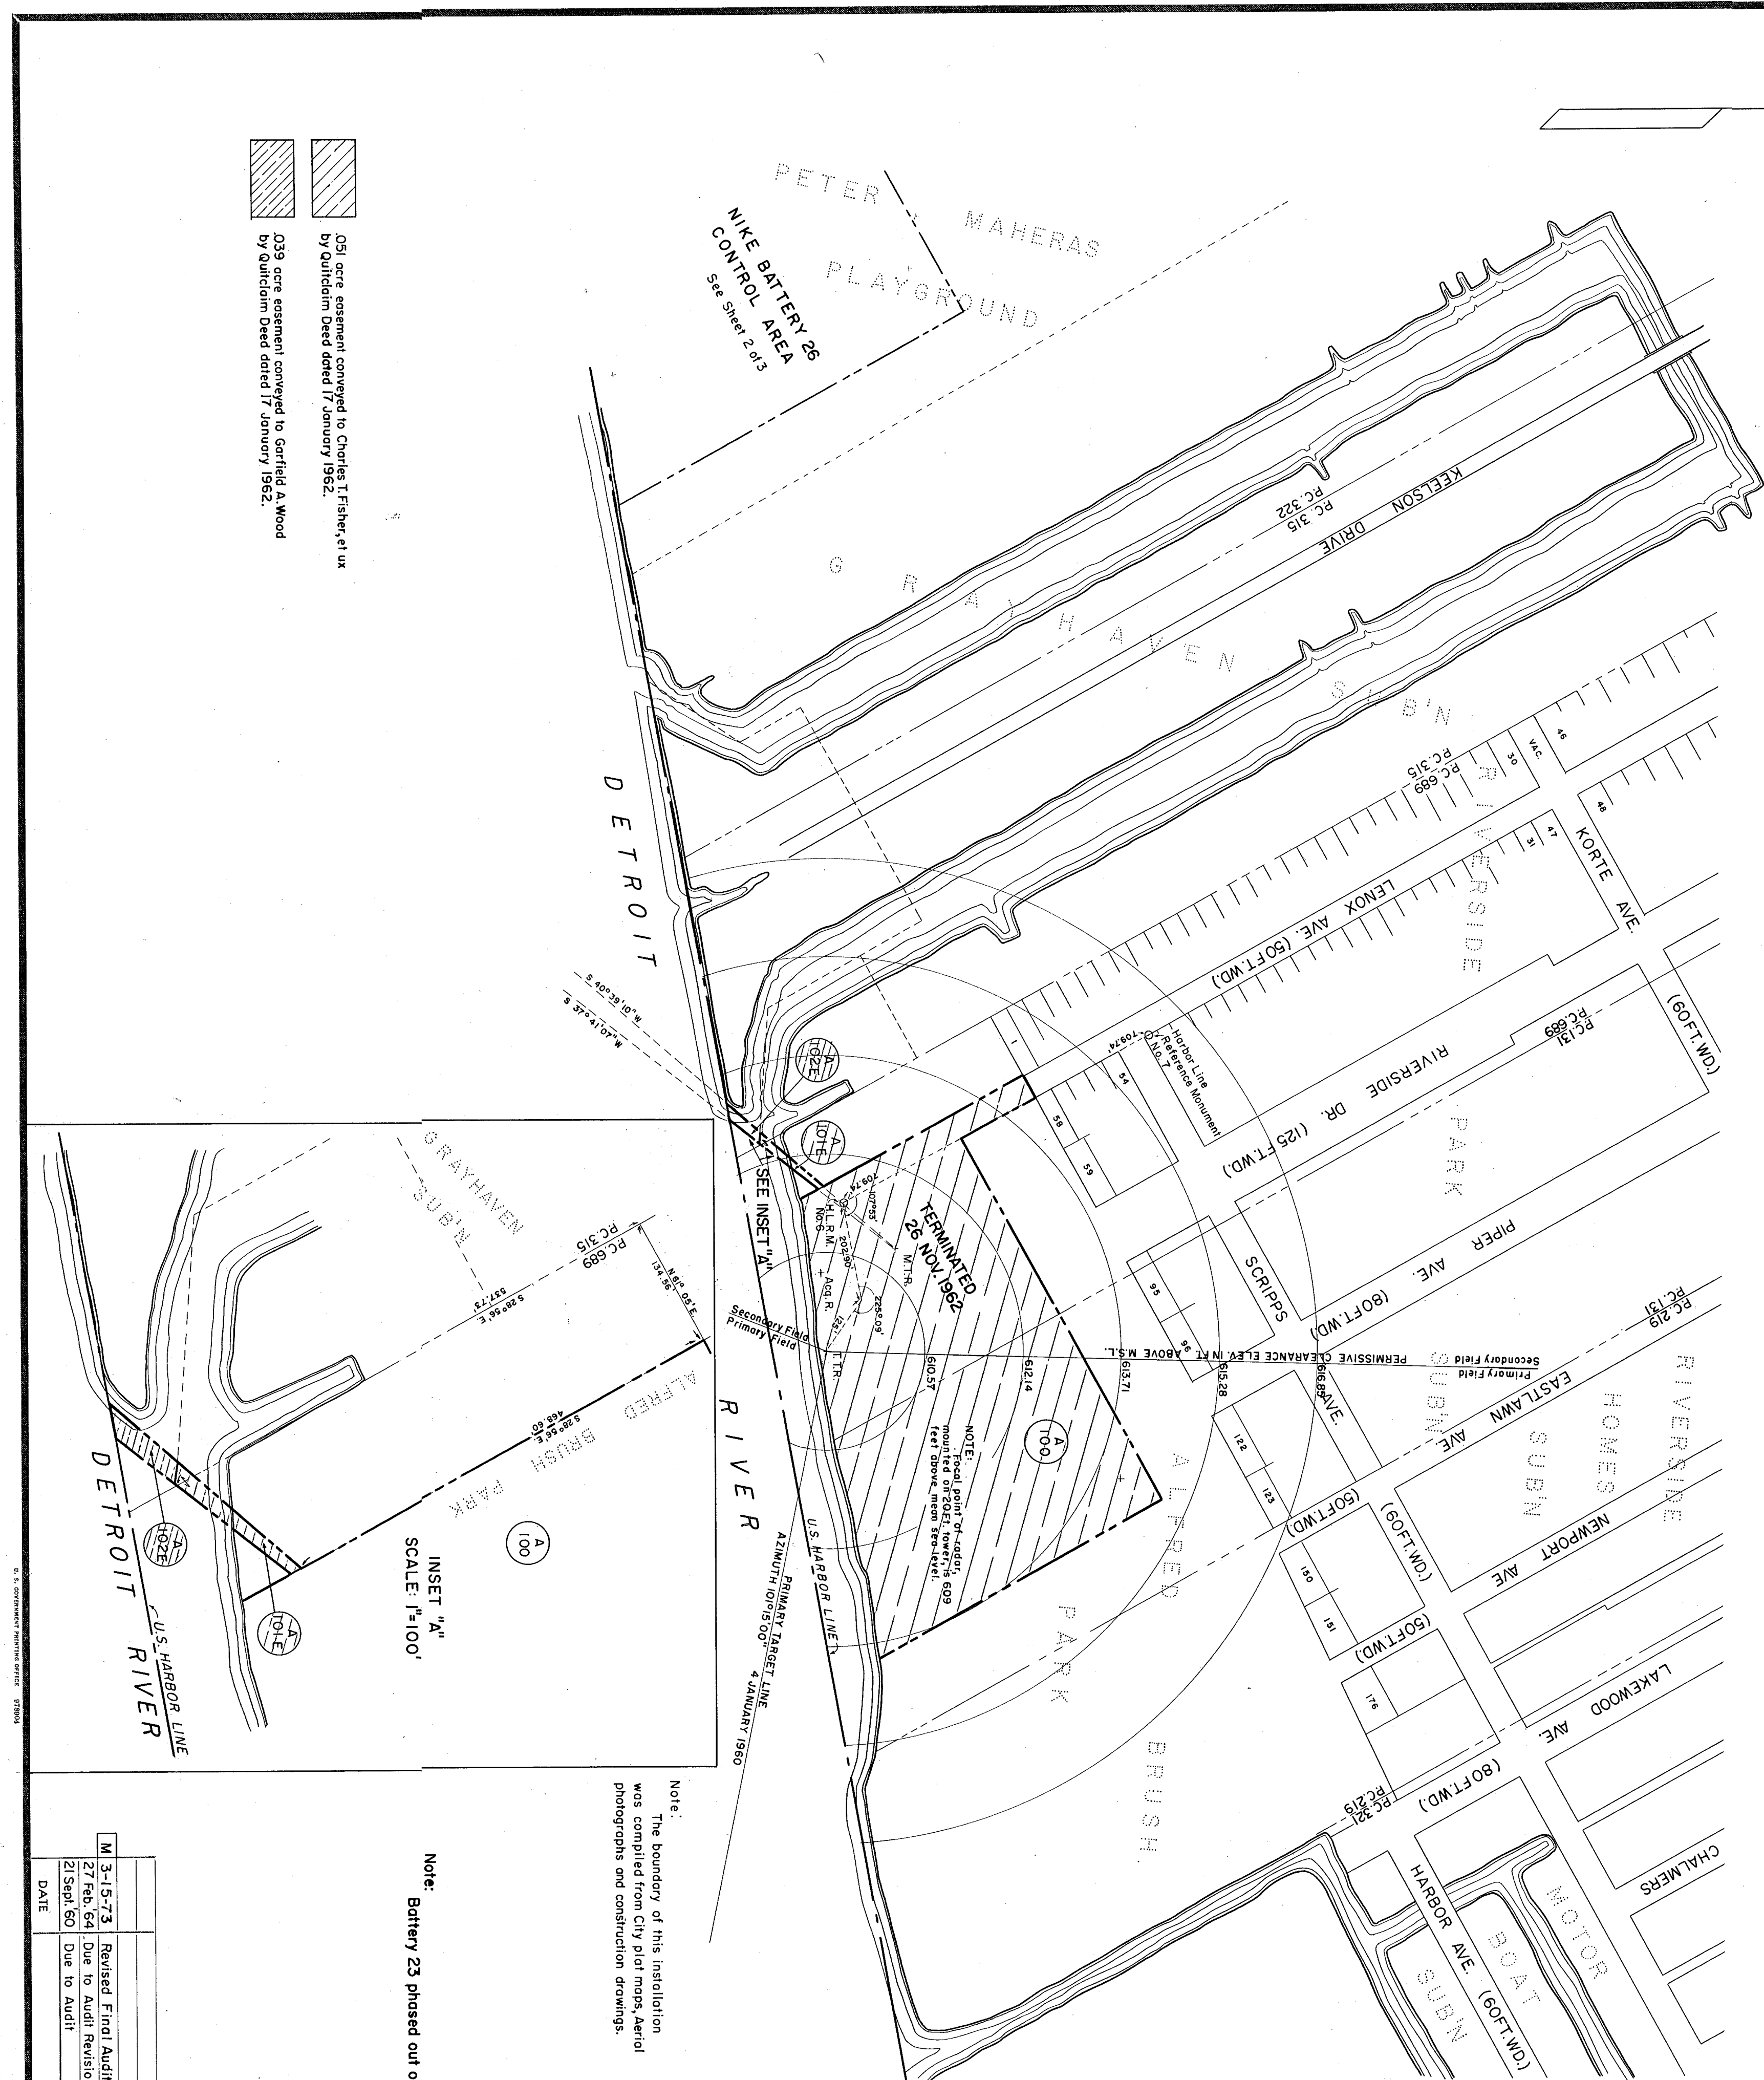

DATE	REVISIONS
31-5-73	Revised Final Audit
2-22-50	Due to Army Revision regarding Disposal
1-10-48	See 10-48-51

CLOSED

D-9-MICH-M (A)